


ISSUE	AMENDMENT	DRAWN	CHKD	APPD	DATE	SCALE	NOT TO SCALE	SHEET TITLE	PROJECT TITLE	PLAN No.
A	First Issue	TW	.	.	1/08					T620-073
B	North Point Added	.	.	.	.					
C	Pipe Break Update and Fire Rehearsal (was SS570.04)	SA	.	.	12/09					
D	Completed to AOC20. Stair Updated and Building User Review to reflect Earthquake Repairs	JR	.	.	20/4/15					

BURNETT STREET

MAIN STREET

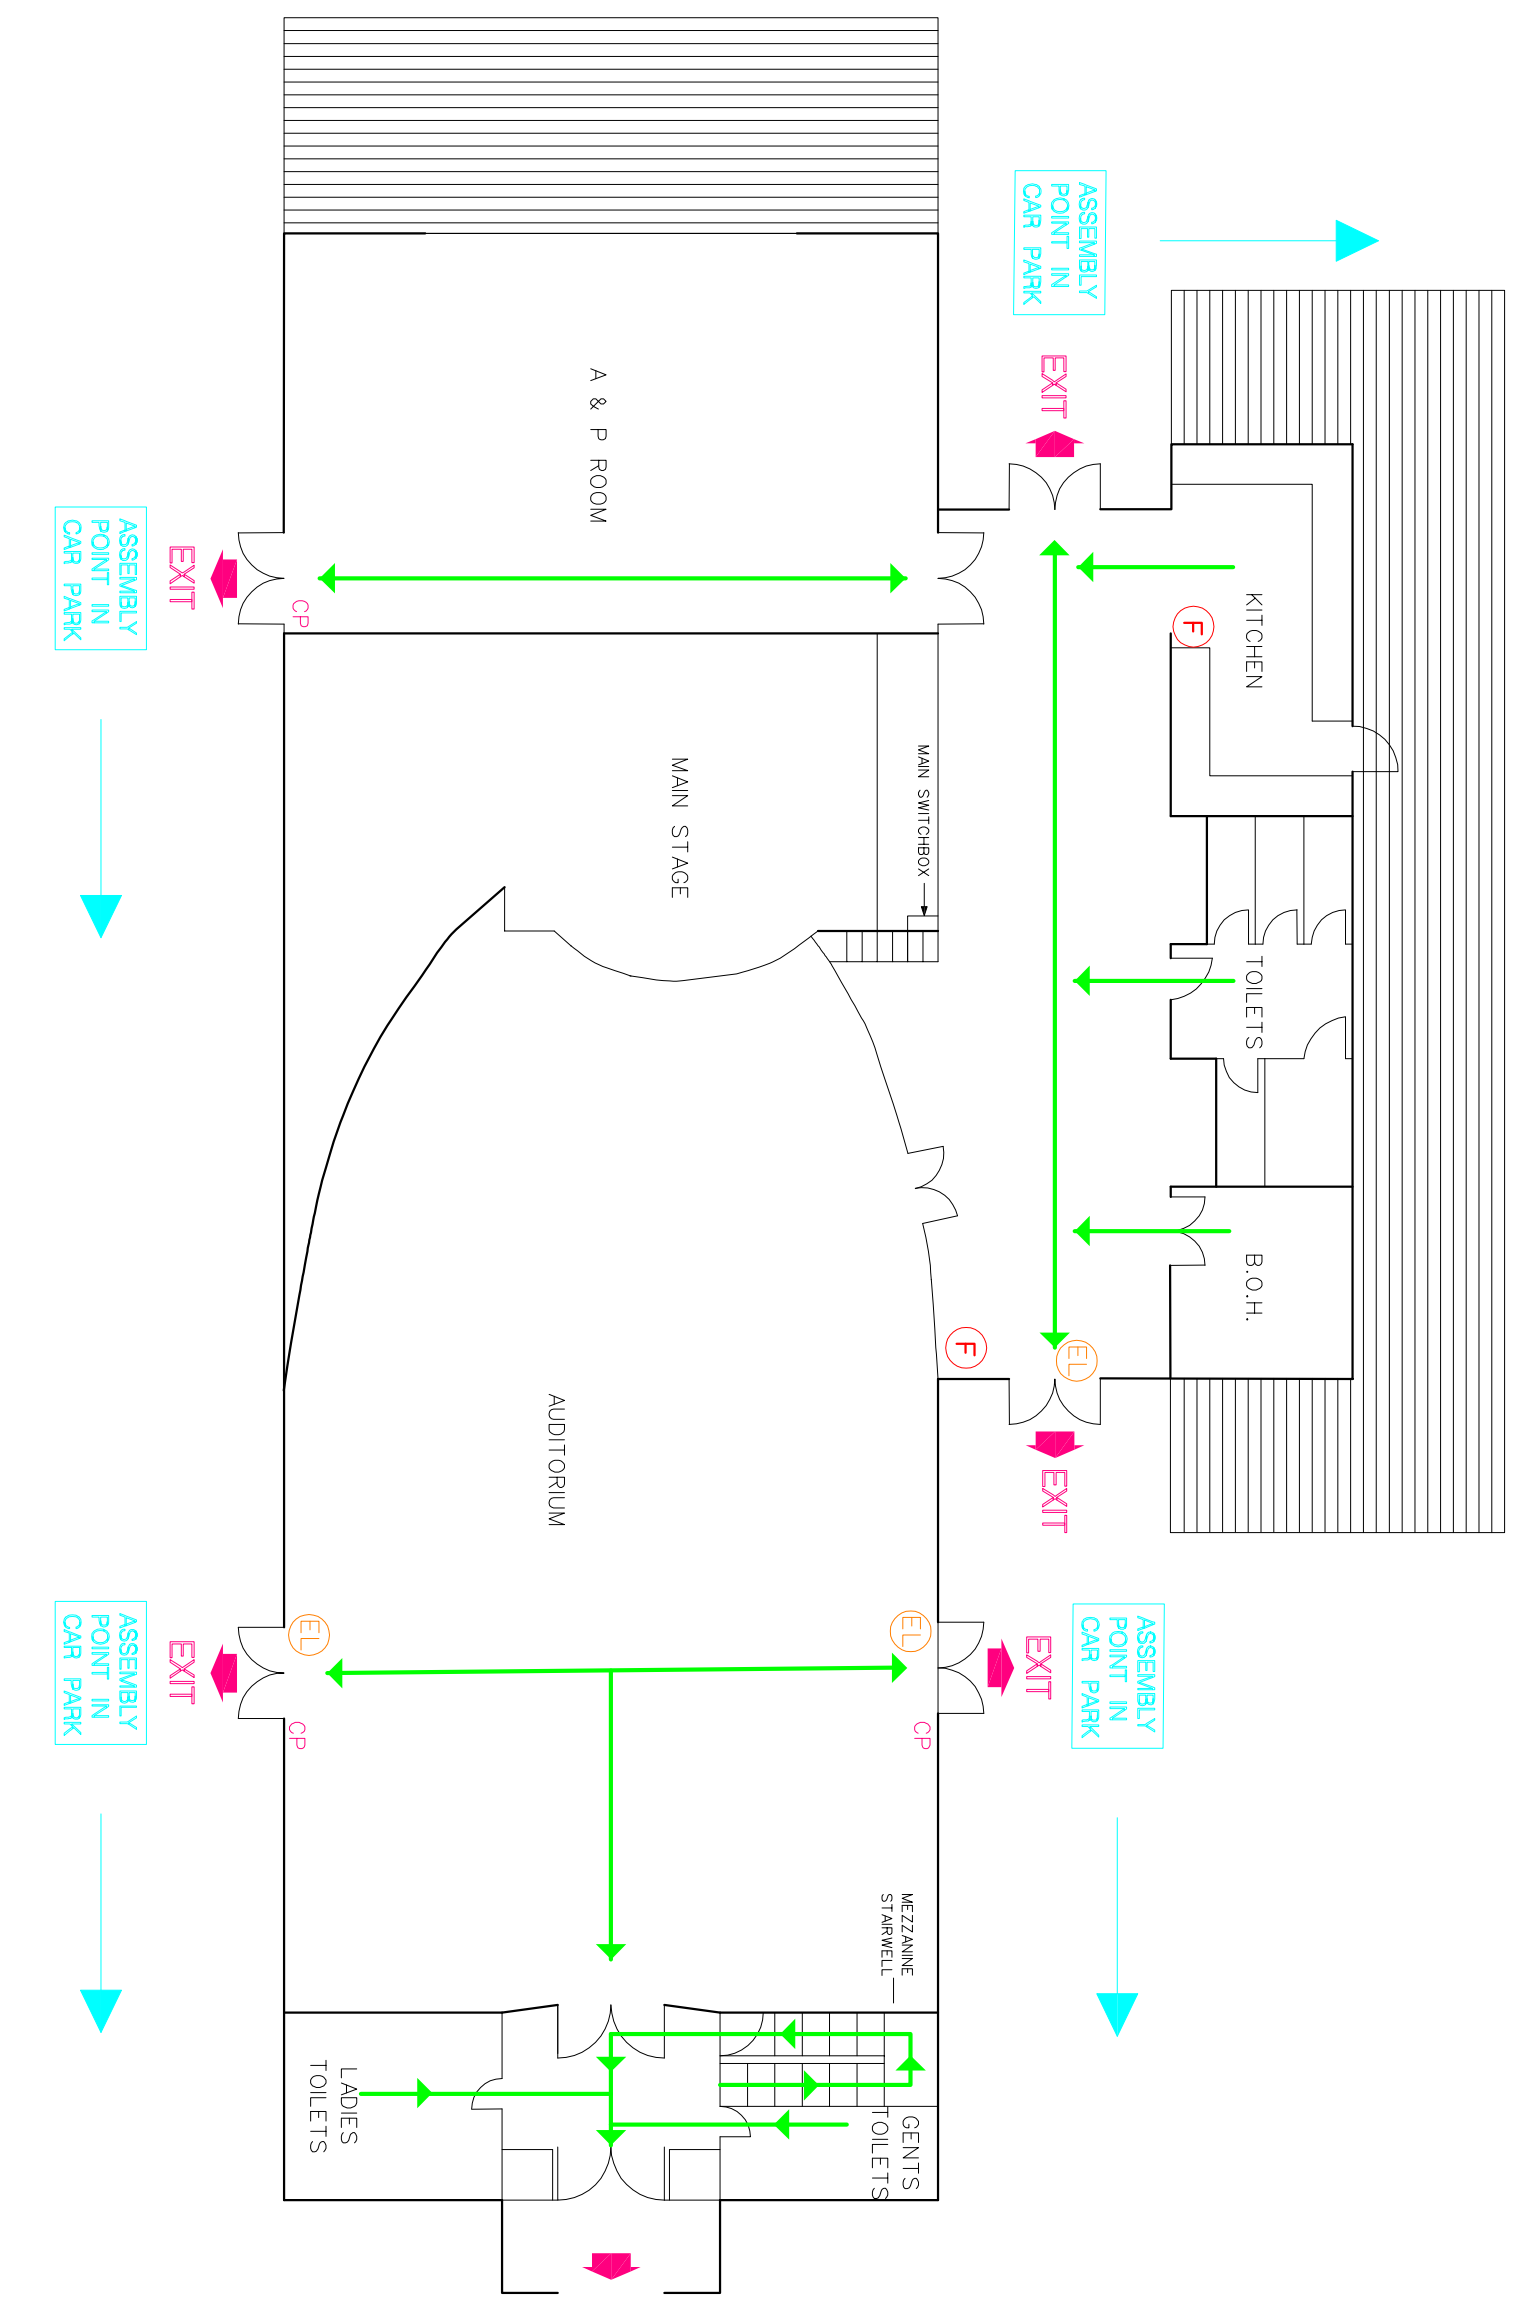

**KEY**

- ⊙ EL EMERGENCY LIGHTING
- ⊙ F FIRE EXTINGUISHER
- ⊙ CP CALL POINT (ALARM)
- EMERGENCY EXIT PATH

**EVACUATION PROCEDURE**

- Leave building by nearest exit.
- Move quietly and quickly (do not run).
- DO NOT REMAIN TO COLLECT PERSONAL ITEMS.
- Assemble at your Assembly Point.
- Remain at Assembly Point until told to disperse.

Oxford Town Hall

Evacuation Plan



ISSUE	AMENDMENT	DRAWN/CHKD	APPD	DATE
A	First Issue	TW	.	1/08
B	North Point Added	.	.	.
C	Pipe Rooker Update and Fire Referred (was SS579.04g)	SA	.	12/2019
D	Consented to MDCD, State Updated and Building Layout Referred to Police/Emergency Services	JR	.	20/4/25




SCALE NOT TO SCALE  
SHEET TITLE  
**Oxford Town Hall**

PROJECT TITLE

**Evacuation Plan**

PLAN No.  
**T620-073**  
ISSUE D SHEET 1

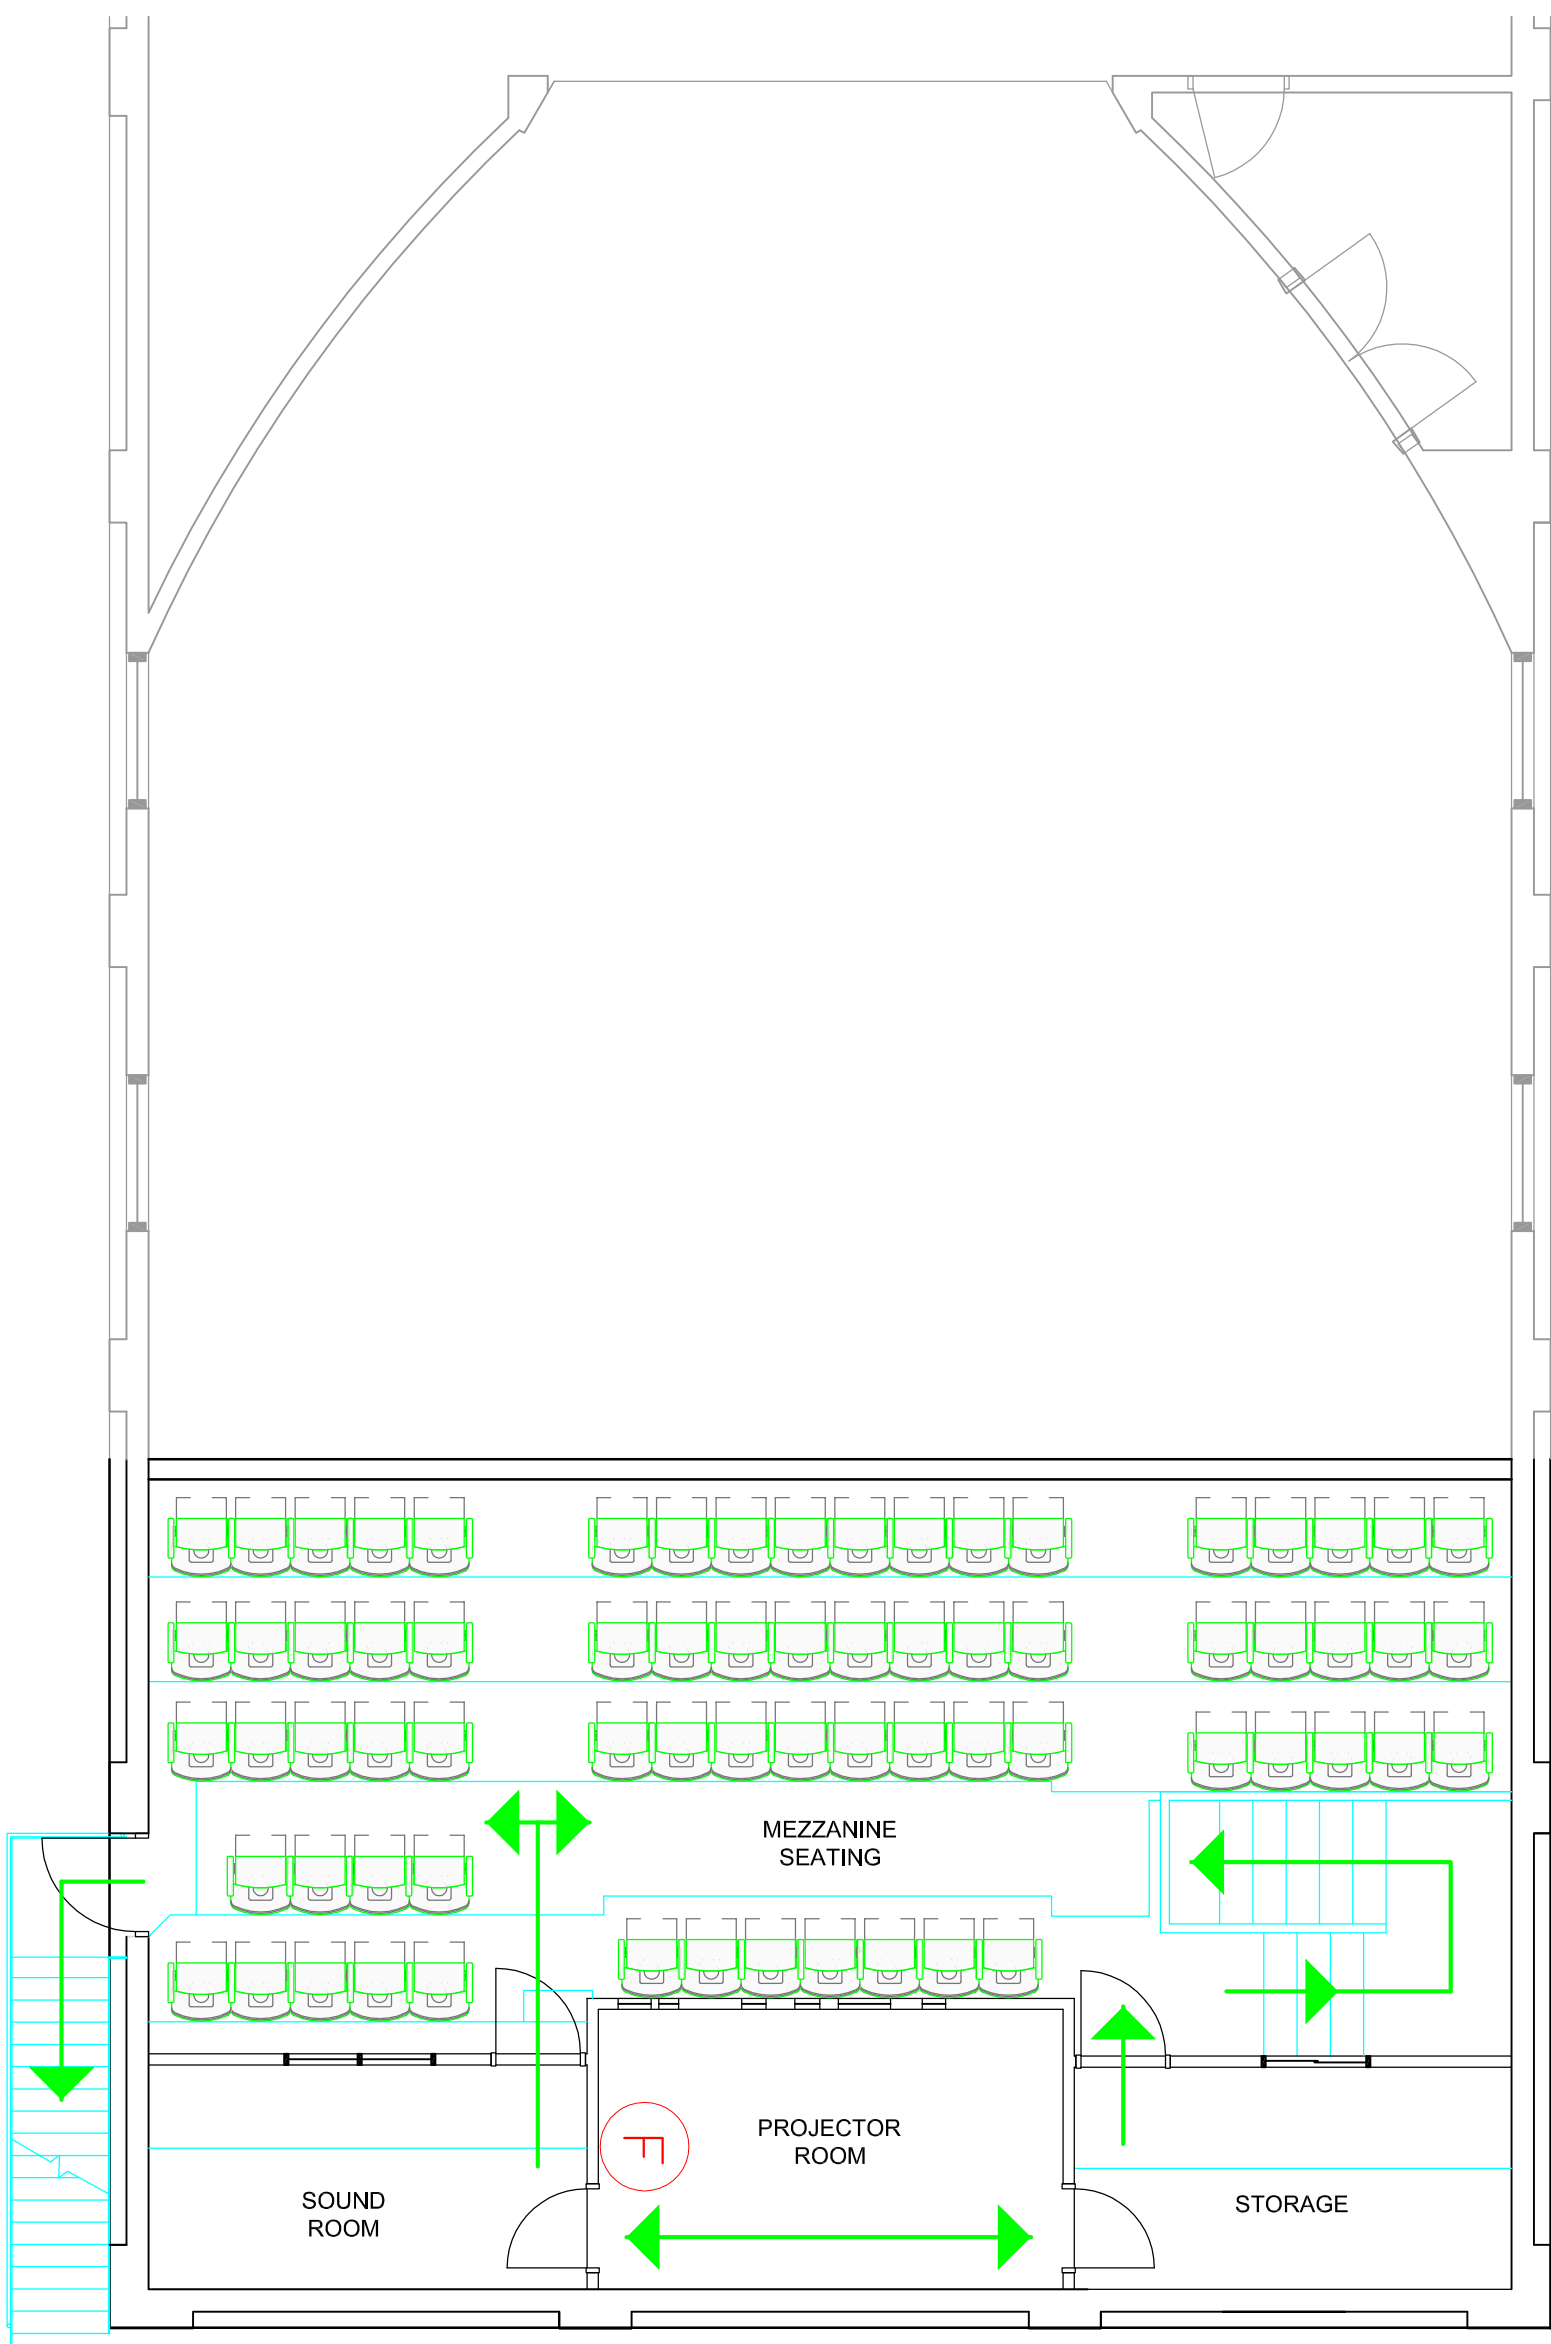

- EVACUATION PROCEDURE**
- Leave building by nearest exit.
  - Move quietly and quickly (do not run).
  - DO NOT REMAIN TO COLLECT PERSONAL ITEMS.
  - Assemble at your Assembly Point.
  - Remain at Assembly Point until told to disperse.

**KEY**

- EMERGENCY LIGHTING
- FIRE EXTINGUISHER
- CALL POINT (ALARM)
- EMERGENCY EXIT PATH